



Rectory Lane Cemetery- Rectory Lane- Main Entrance

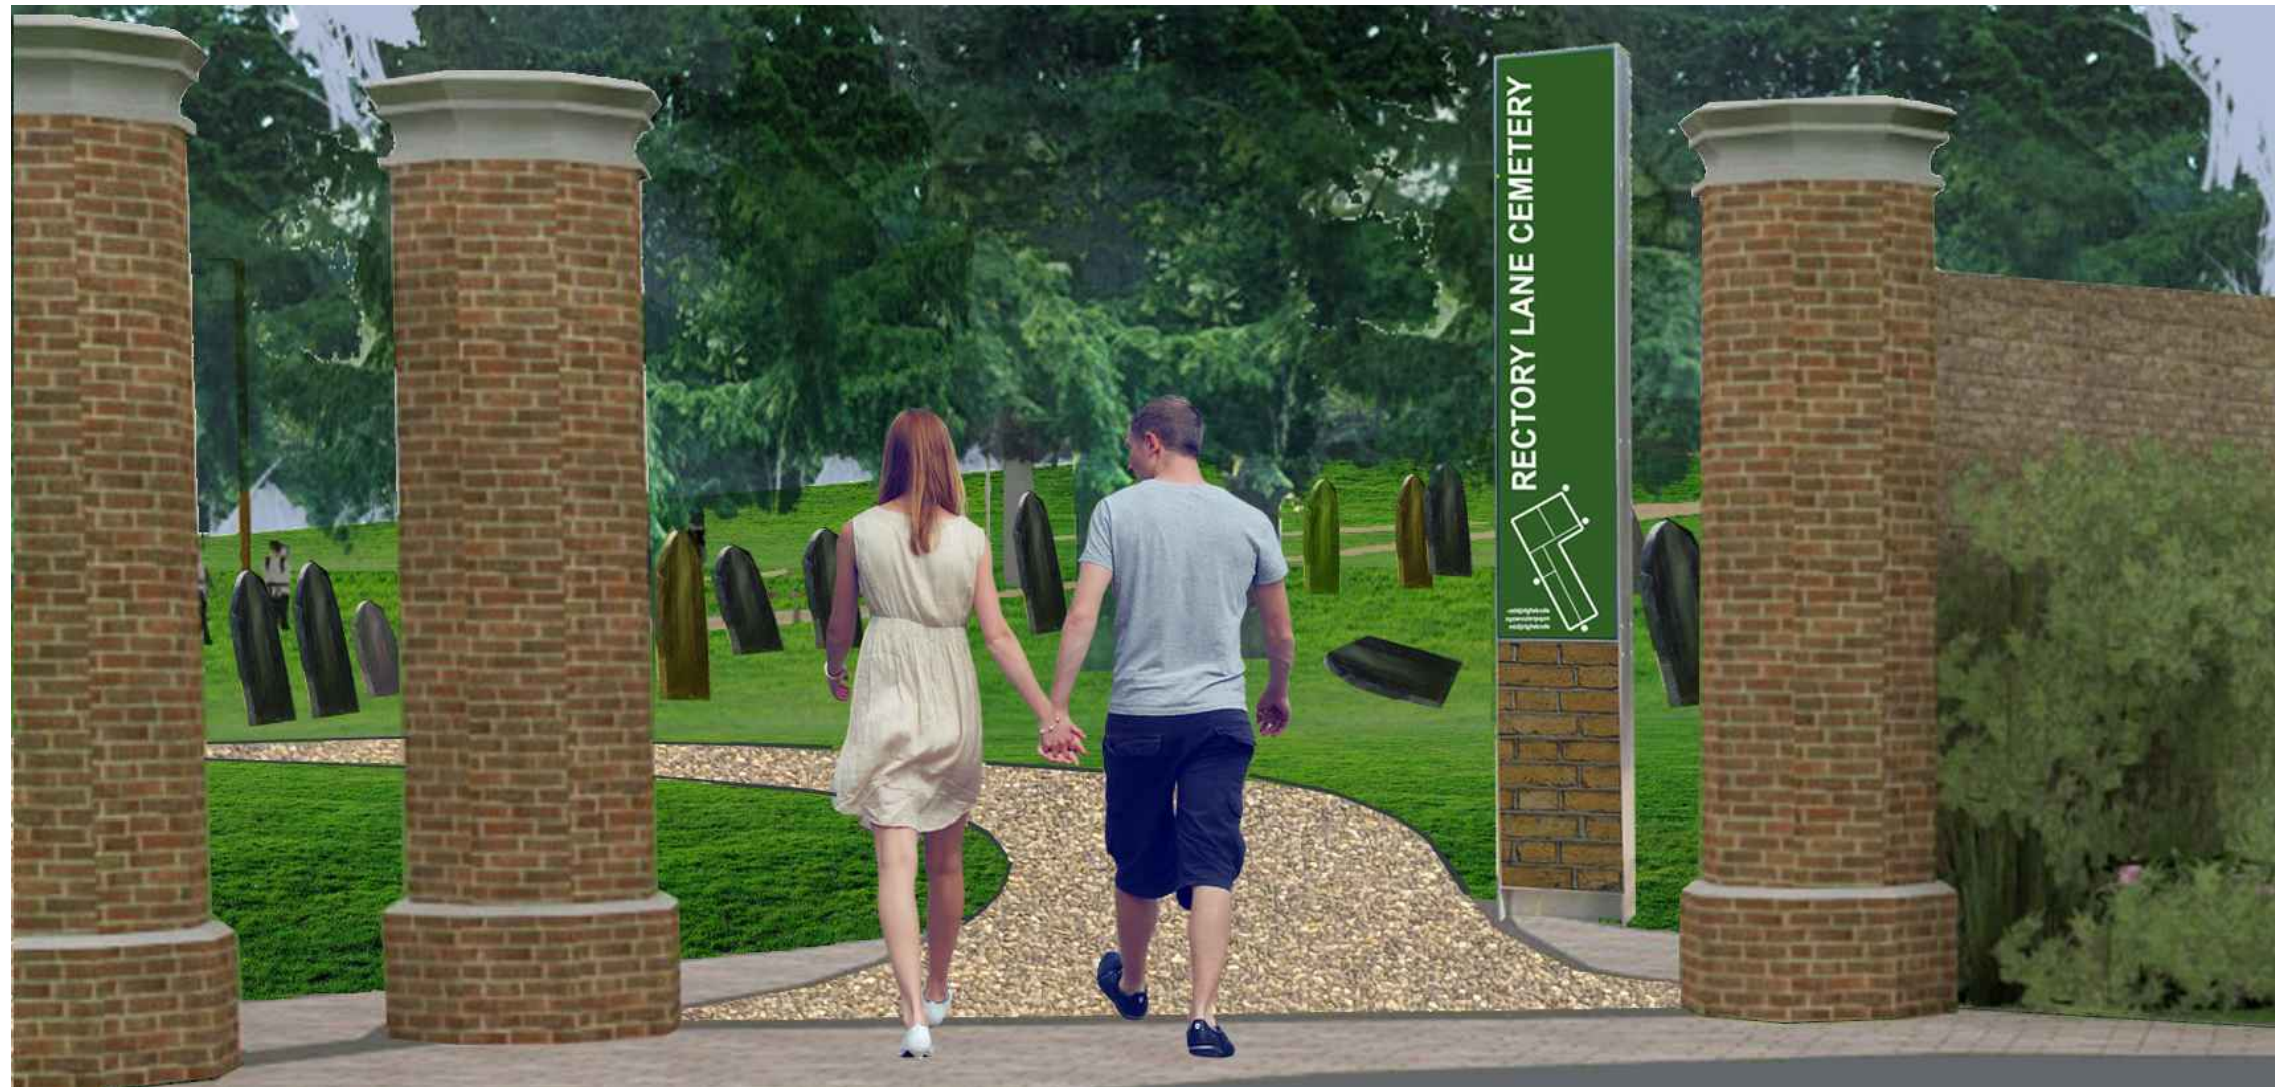


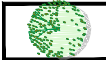



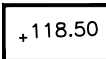
Above : Visualization of proposal to cemetery entrance from Rectory Lane . Proposed refurbished gates not shown

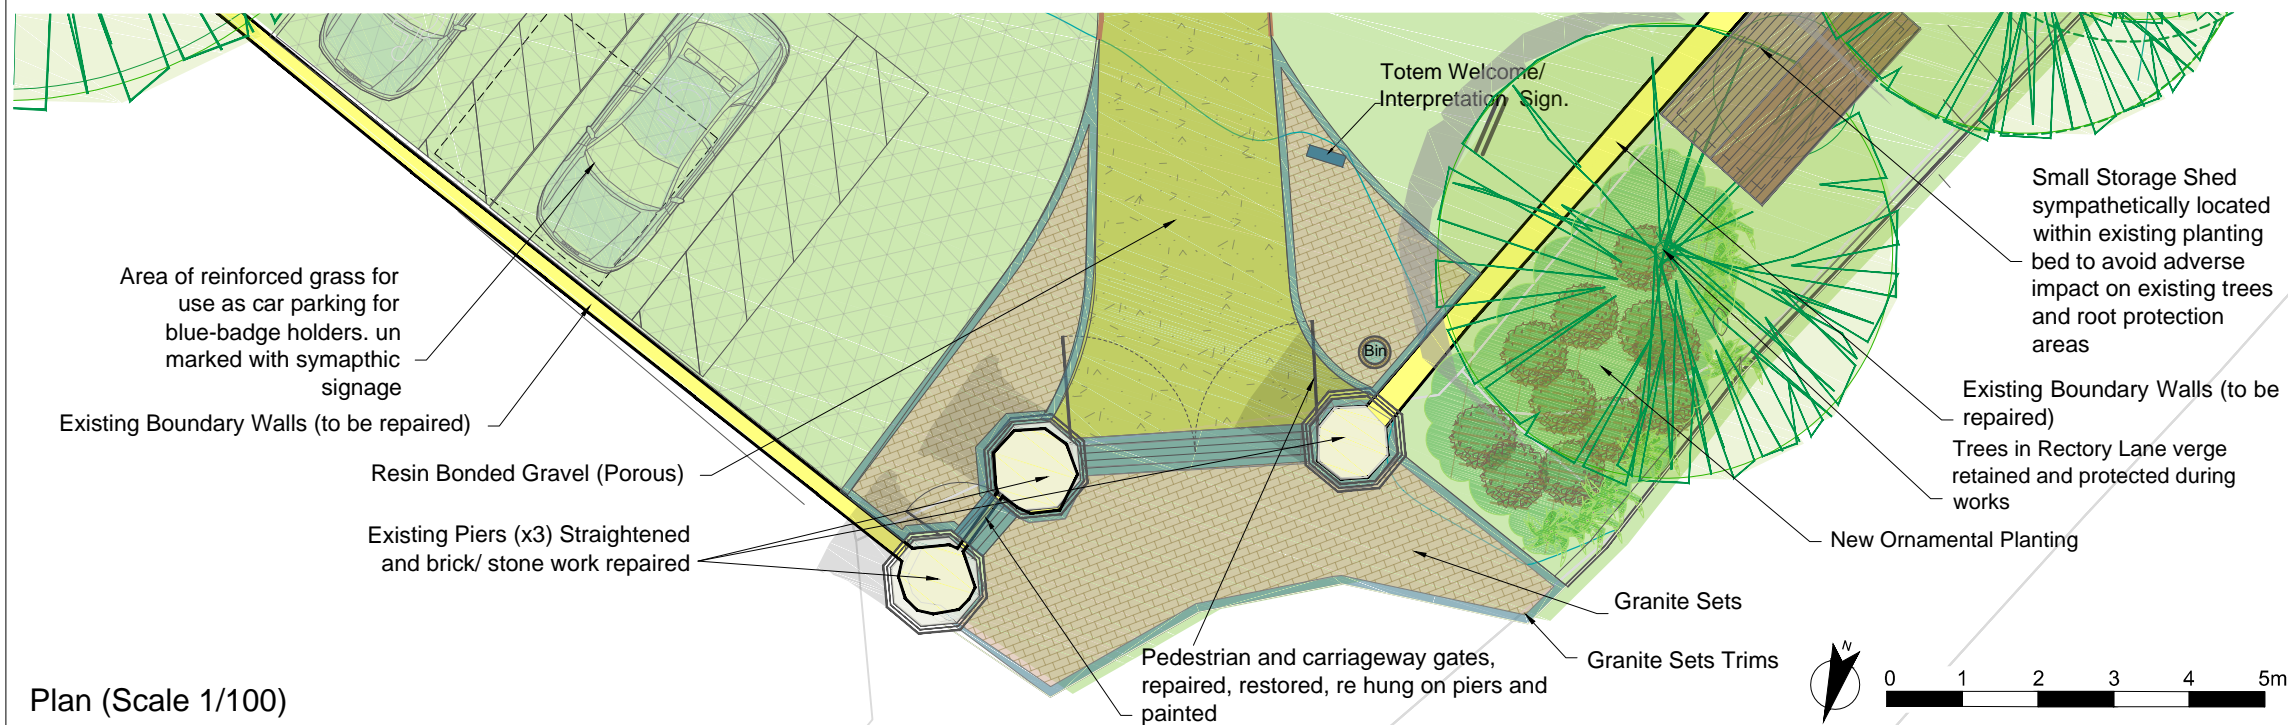





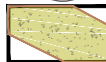



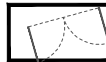





Plan (Scale 1/100)

KEY

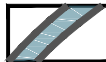Existing

-  Existing Trees (conifers)
-  Existing Trees (deciduous)
-  Boundary Walls and Railings
-  Memorials and Headstones
-  Contours (1m intervals)
-  Existing Spot Heights

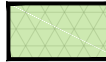Proposals

-  Views opened up
-  Natural Stone Paving
-  Paving Trims
-  Location of new Benches (design subject to competition)
-  Resin- Bound Gravel
-  Memorial Walls (Public and Royal British Legion)
-  Location for Architectural Lighting
-  Location for Water/ Electric hook up
-  Gates (Style and Material as stated)
-  Slopes
-  Grass
-  Reinforced Grass
-  New Tree Planting (Indicative locations shown)
-  Ornamental Planting

*** Memorials***
Memorials and Graves effected by proposals