




Illustrative Section- New Cemetery Footpaths within root protection areas of existing trees
(Permeable surfacing and minimal excavation) Scale 1/5 at A1, 1/10 at A3

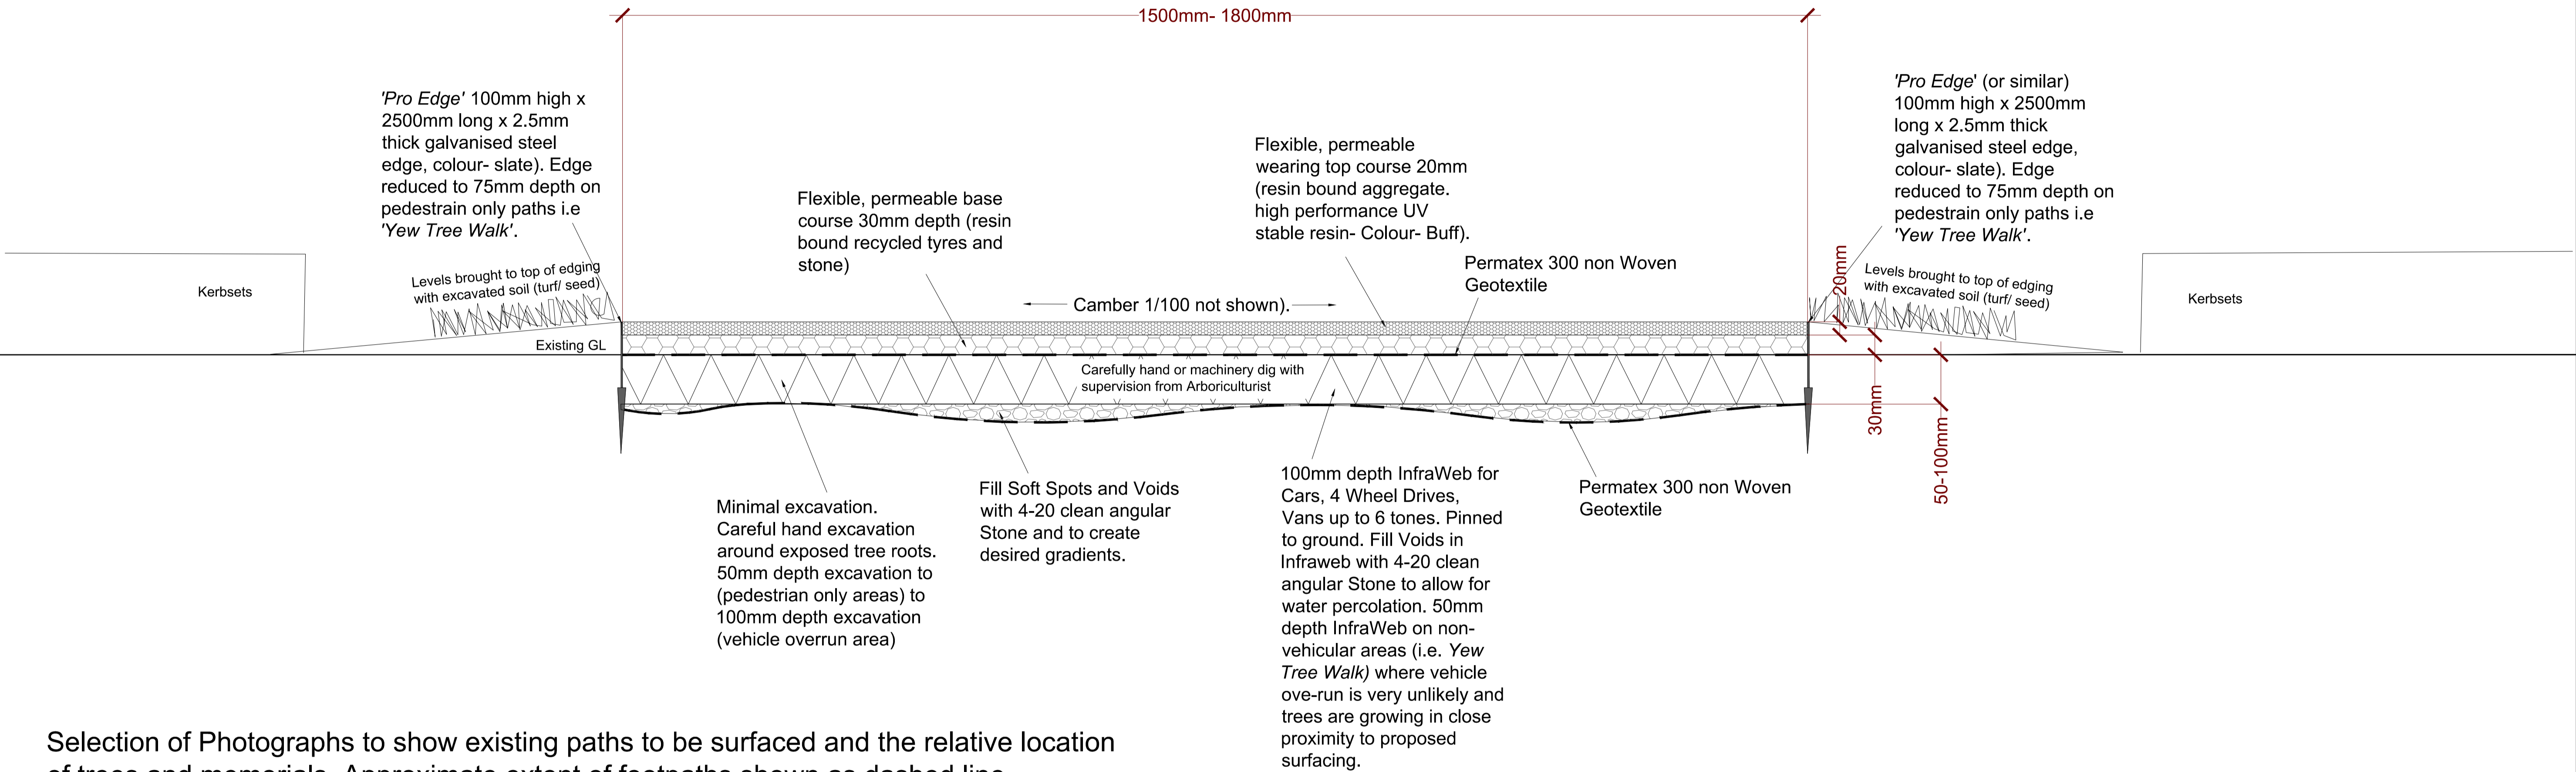

Selection of Photographs to show existing paths to be surfaced and the relative location of trees and memorials. Approximate extent of footpaths shown as dashed line.

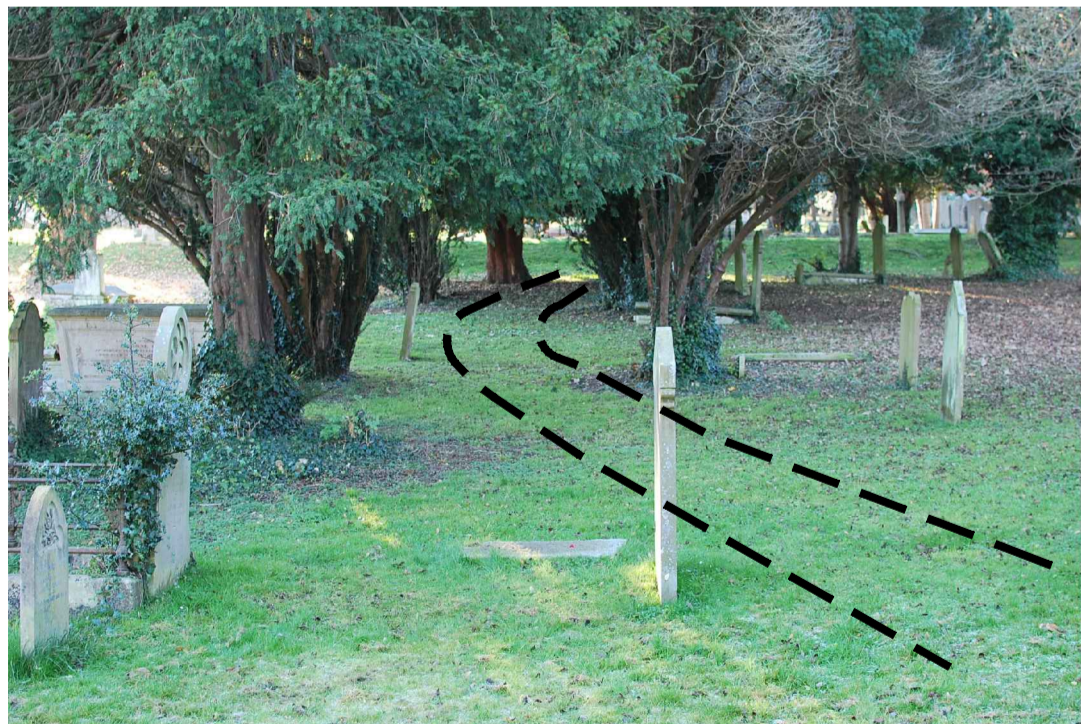

1.5m wide path to eastern side of Lower Cemetery (partially Yew tree lined)

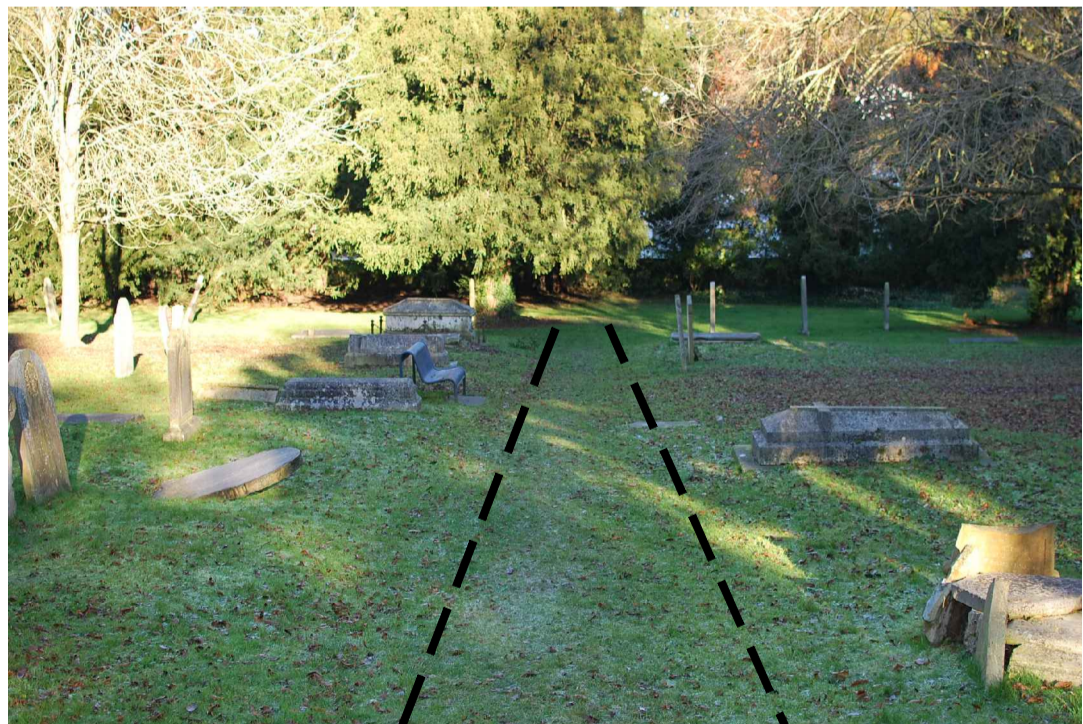

1.8m wide path leading to Foundation Stone in Lower Cemetery (not tree lined)



1.8m wide path leading from Memorial Arch to Middle Cemetery (Some large broadleaf and evergreen trees in close proximity to path.)



1.8m wide path leading from Three Close Lane gateway (not tree lined)



1.8m wide path to Yew Tree Walk Lower Cemetery (Yew tree lined)

client:		project:	scale:	date:	drawn:	checked:
Friends of St Peter's Berkhamsted		Rectory Lane Cemetery Project	1:5@A1 1/10@A3	19.01.16	ES	PH
drawing title:		Illustrative Footpath Details	drawing number:	101-01-601	rev:	status: P